

"STRUKTURA AKOMODUESE (HOTEL), 5 KATE ME 1 KAT PARKIM NENTOKE"


INVESTITOR DHE SUBJEKT NDERTUES:


"DRAGOTI - 2022 sh.p.k"
NIPT:M2251480V
Tirane, Golem Lagjia Qender, Rruga e Detit.
Tel: +355 69 208 6140

PROJEKTUES:
VAEKU STUDIO
NIPT: M41310036I
Adresa: "Kompleksi Magnet",
Njësia Lyra 2018_1
Njësia Administrative Nr.7
Tiranë/Albania
E-mail: u.hoxha@vaeku.studio
Tel: +355674088492

APARTAMENTI NR:	07/1
Kati:	4
Orientimi:	JUG - LINDJE
Siperfaqe Apartamenti:	54.2 m²
Ambjente te perbashketa:	7.9 m²
Siperfaqe totale:	62.1 m²



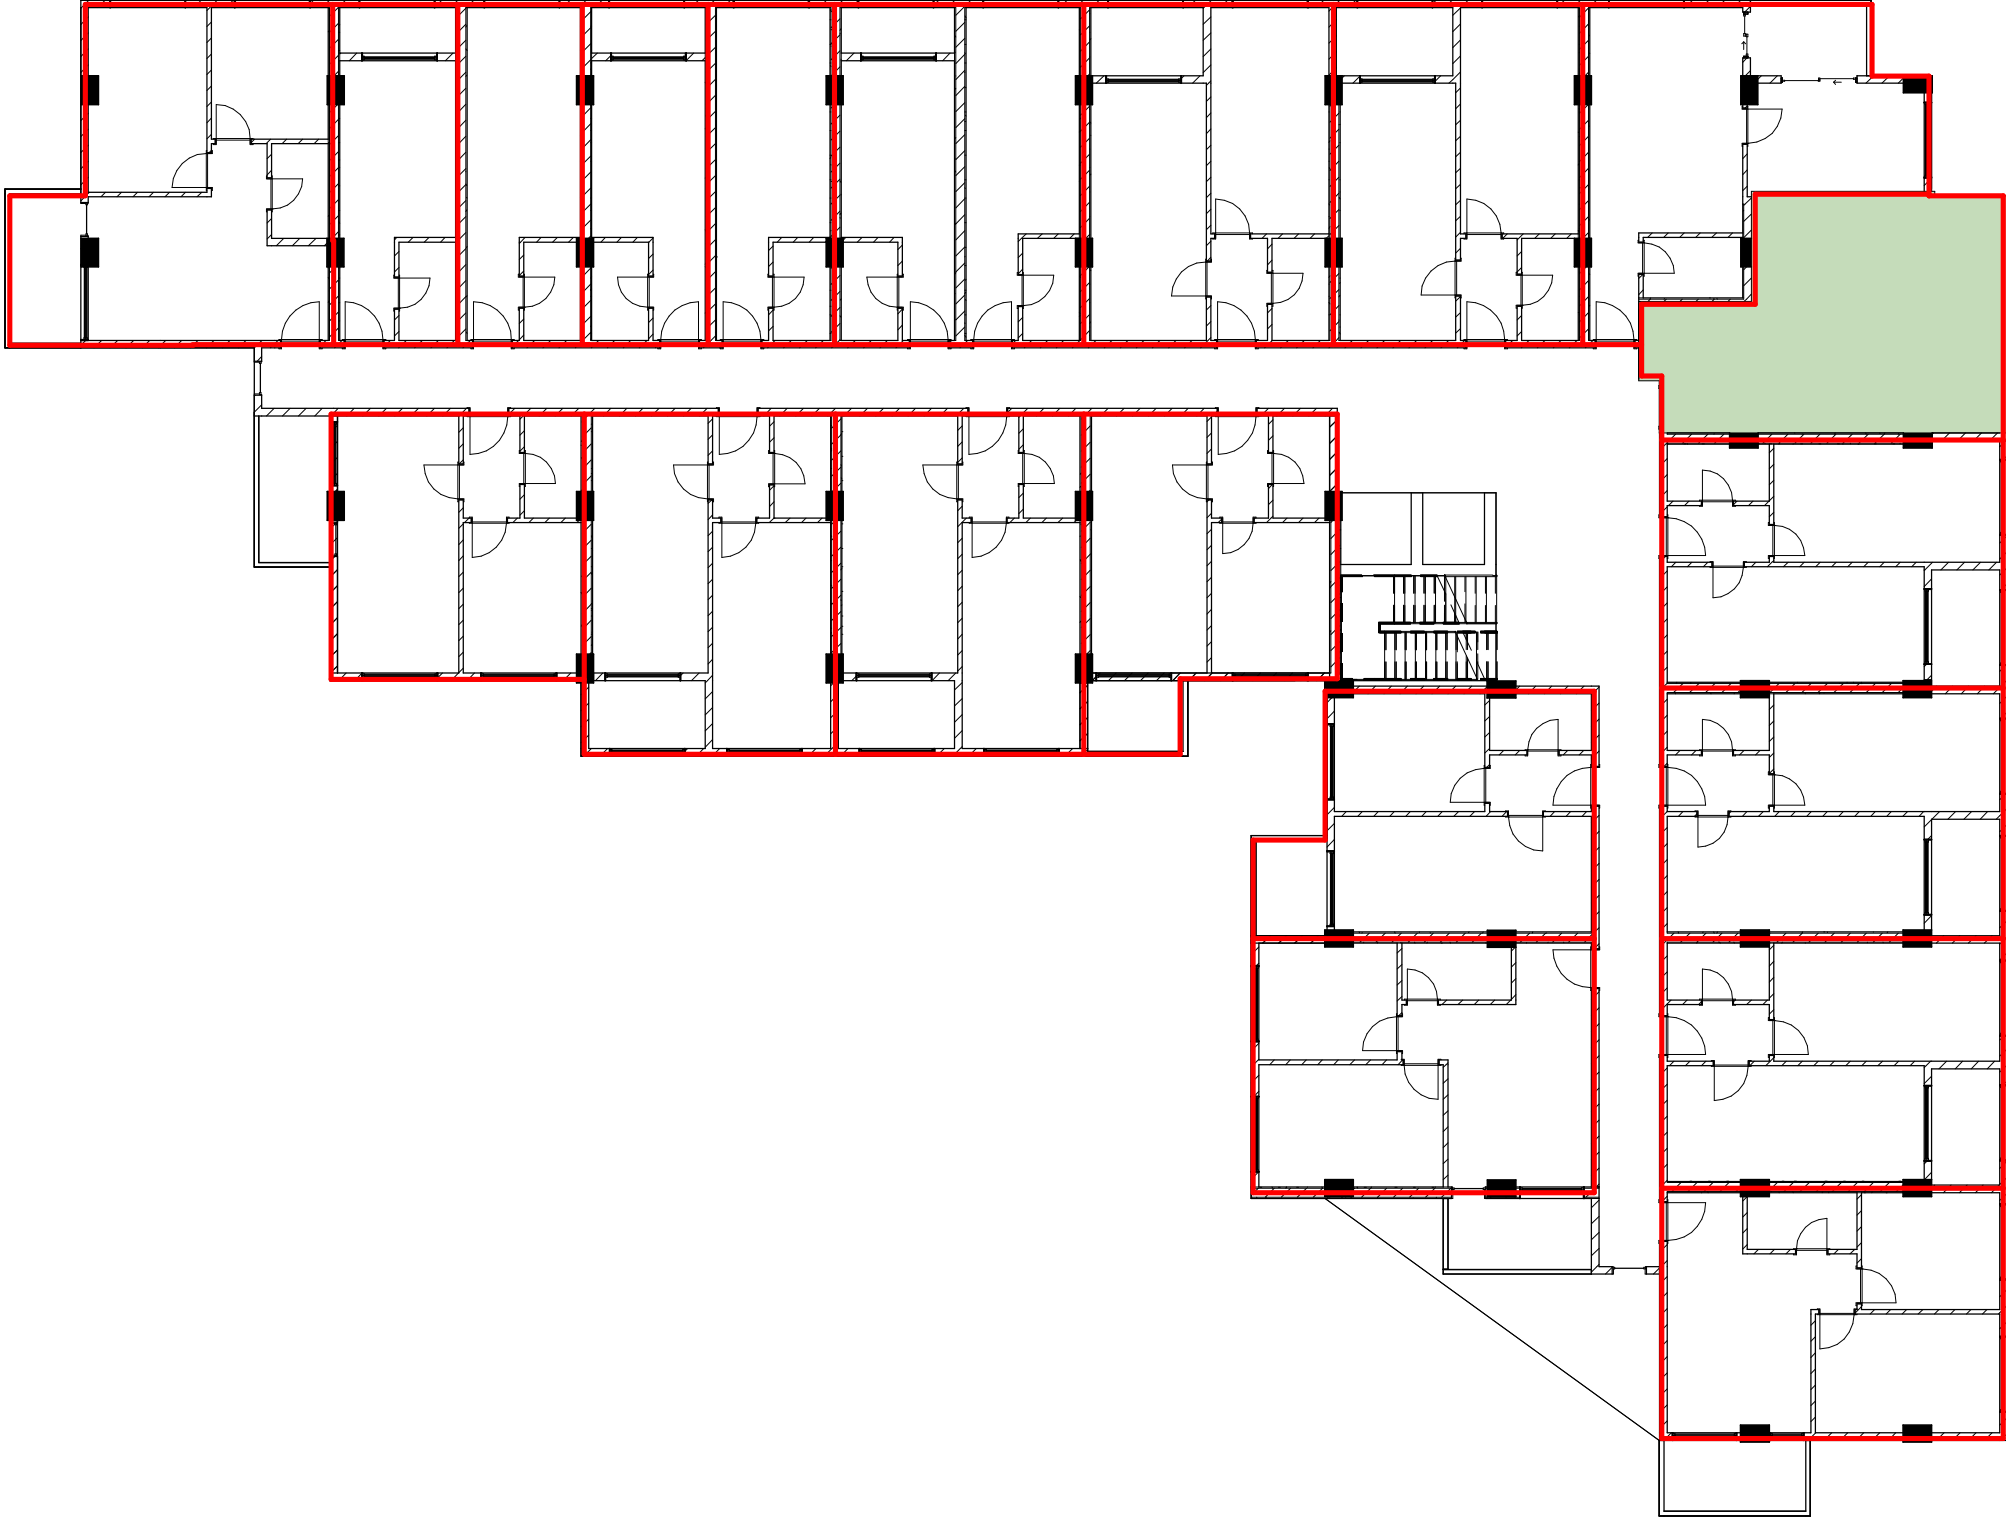

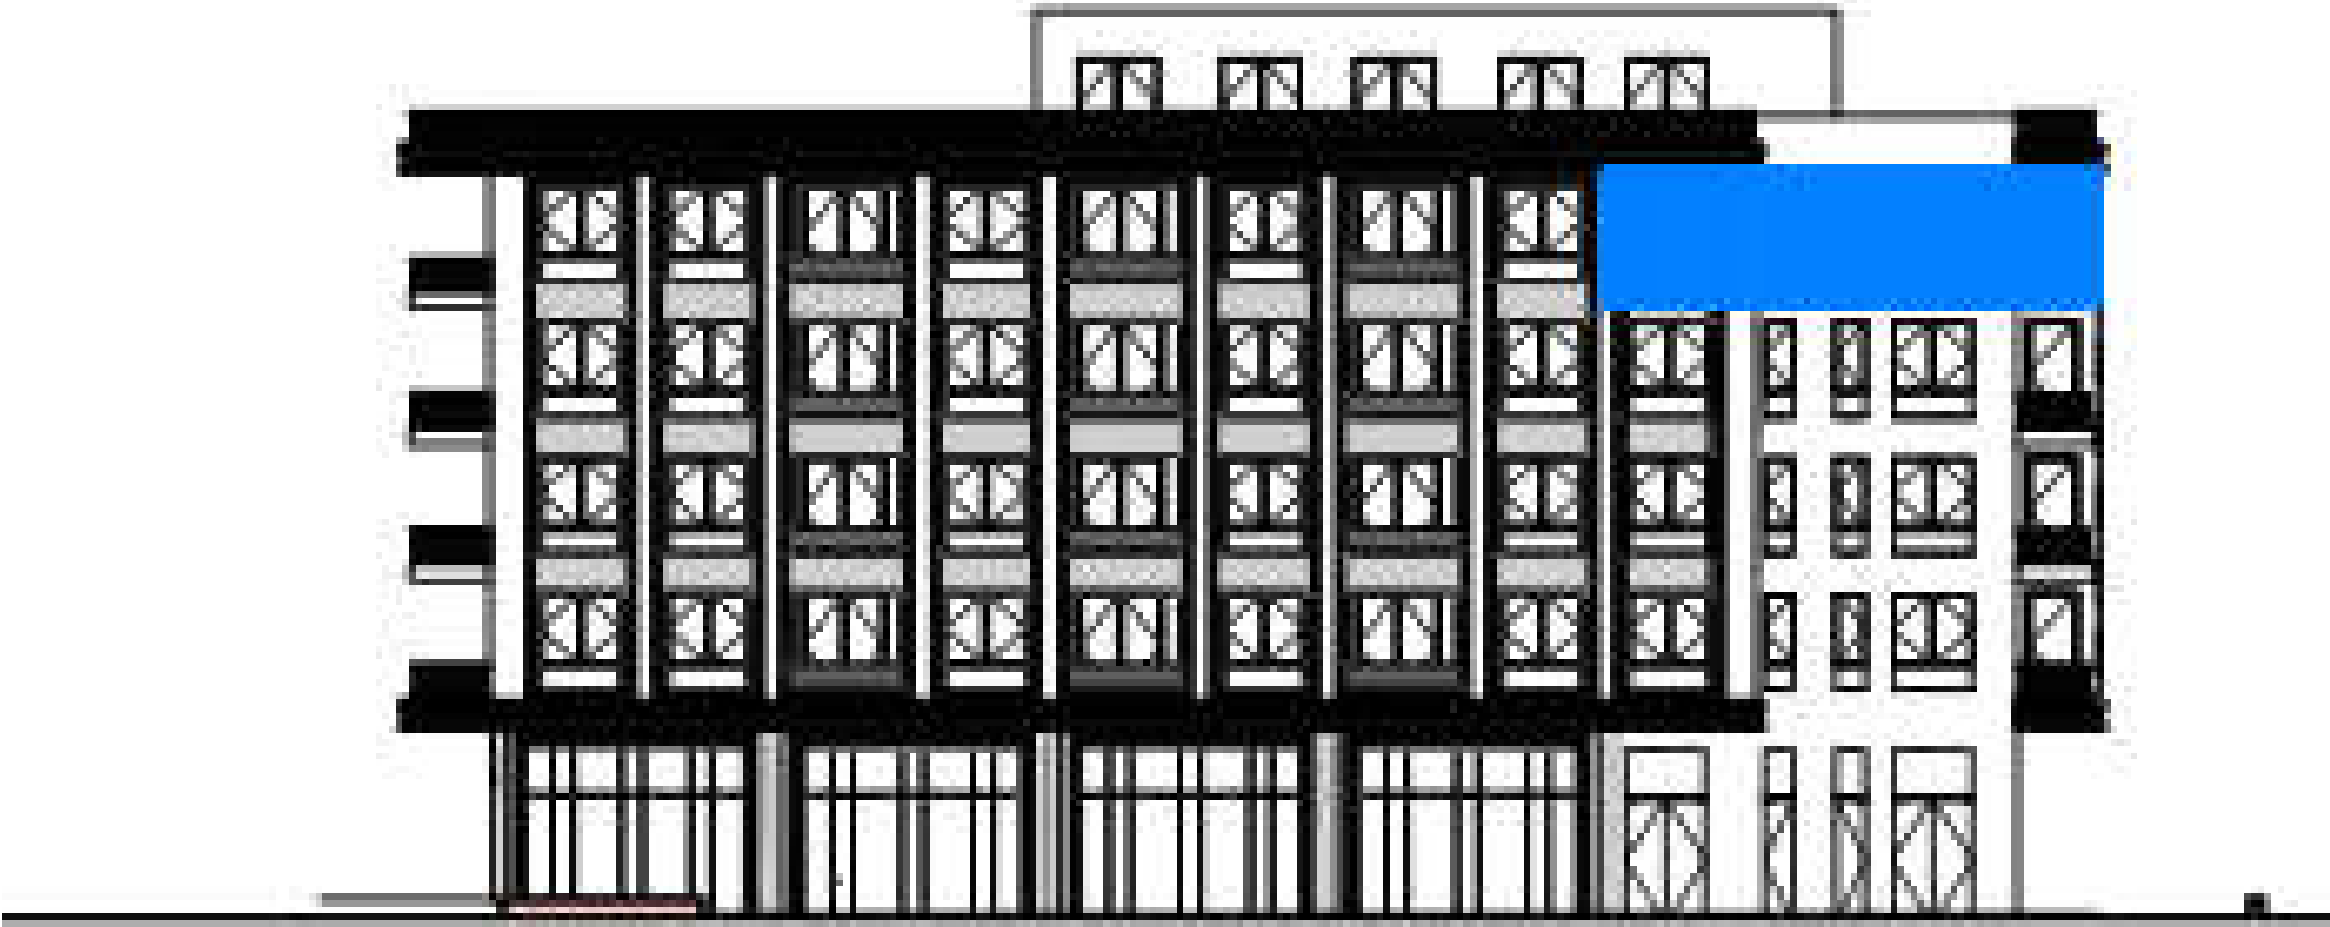

OLS
TUDIO
ARKITECTURE

Nipt M24724402T
cel: +355 68 614 5865