

"STRUKTURA AKOMODUESE (HOTEL), 5 KATE ME 1 KAT PARKIM NENTOKE"

INVESTITOR DHE SUBJEKT NDERTUES:

"DRAGOTI - 2022 sh.p.k"

NIPT:M2251480V

Tirane, Golem Lagjia Qender, Rruga e Detit.

Tel: +355 69 208 6140

PROJEKTUES:

VAEKU STUDIO

NIPT: M41310036I

Adresa: "Kompleksi Magnet",

Njësia Lyra 2018_1


Njësia Administrative Nr.7


Tiranë/Albania


E-mail: u.hoxha@vaeku.studio

Tel: +355674088492

APARTAMENTI NR:	17
Kati:	2
Orientimi:	PERENDIM
Siperfaqe Apartamenti:	53.8 m²
Ambjente te perbashketa:	8.1 m²
Siperfaqe totale:	61.9 m²

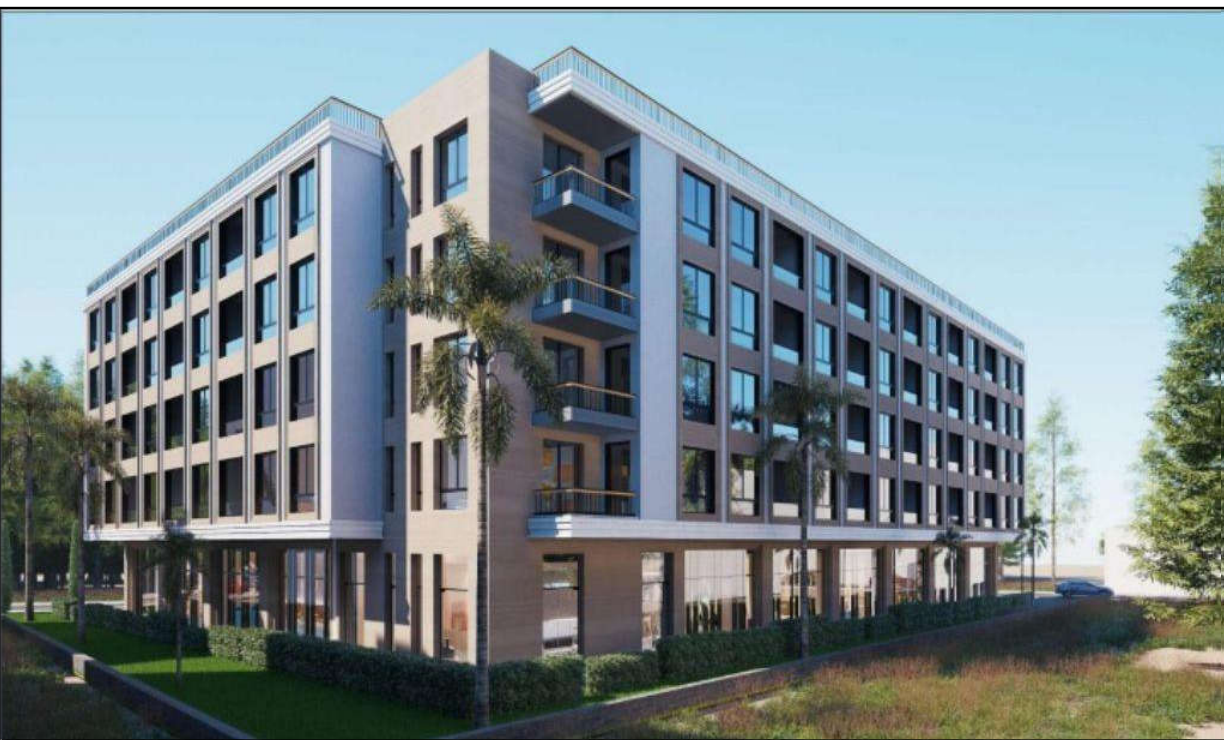

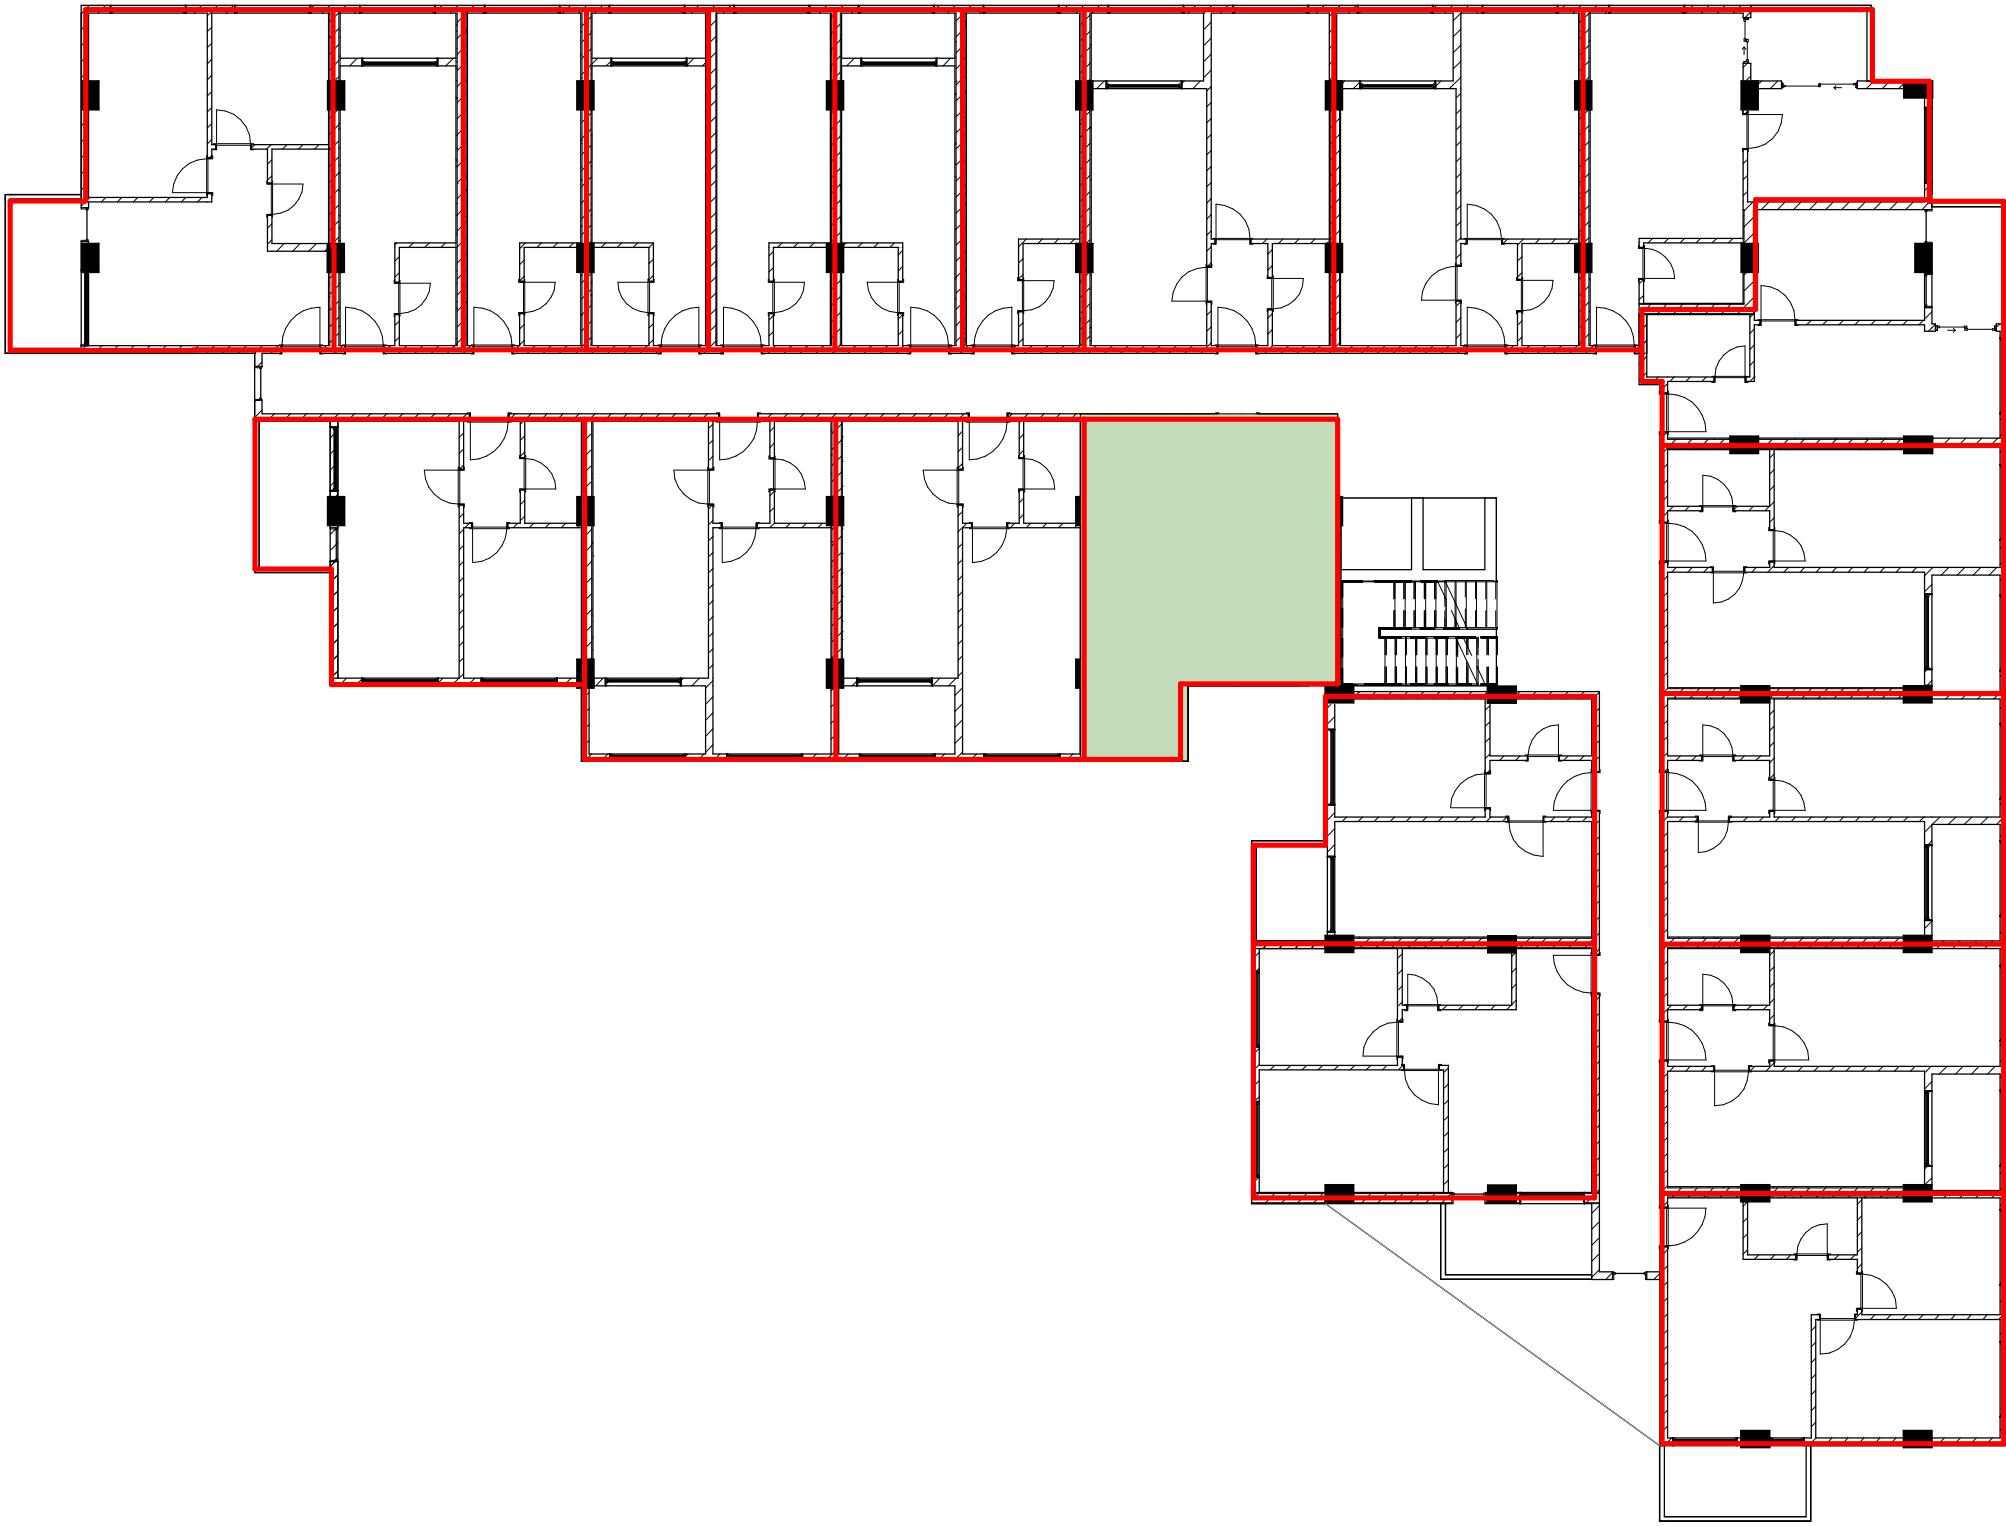

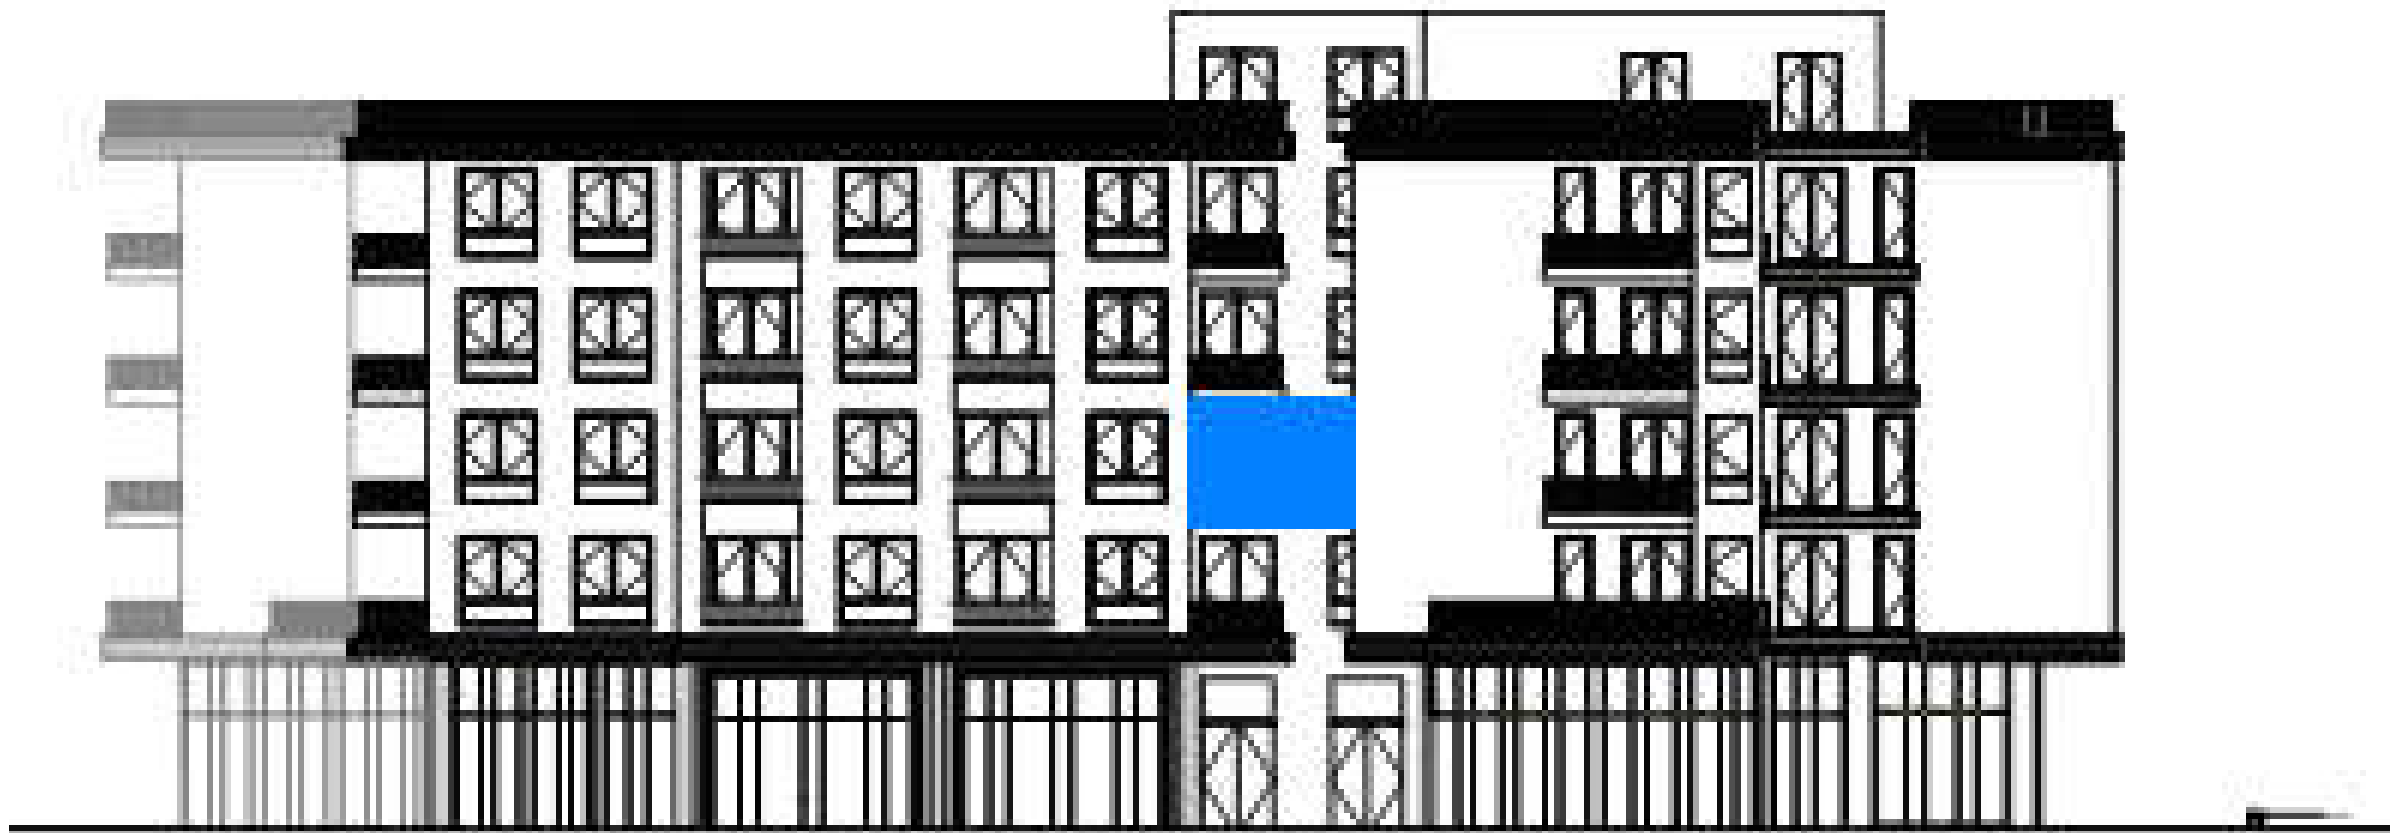

OLS

TUDIO

ARKITECTURE

NIPT M24724402T

cel: +355 68 614 5865